

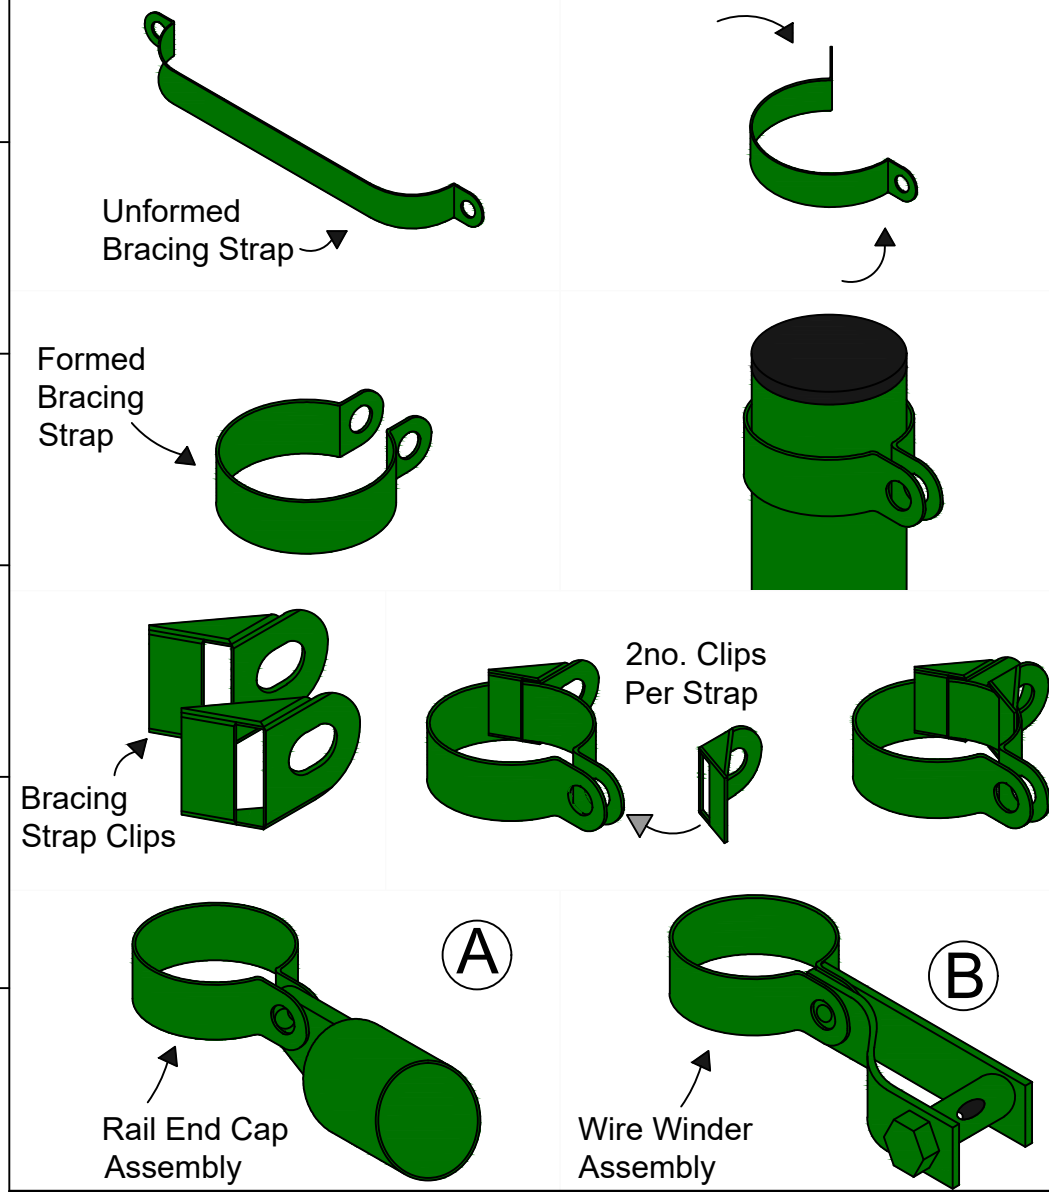


Corner Straining Post (Strutted)

Bracing Strap Assembly

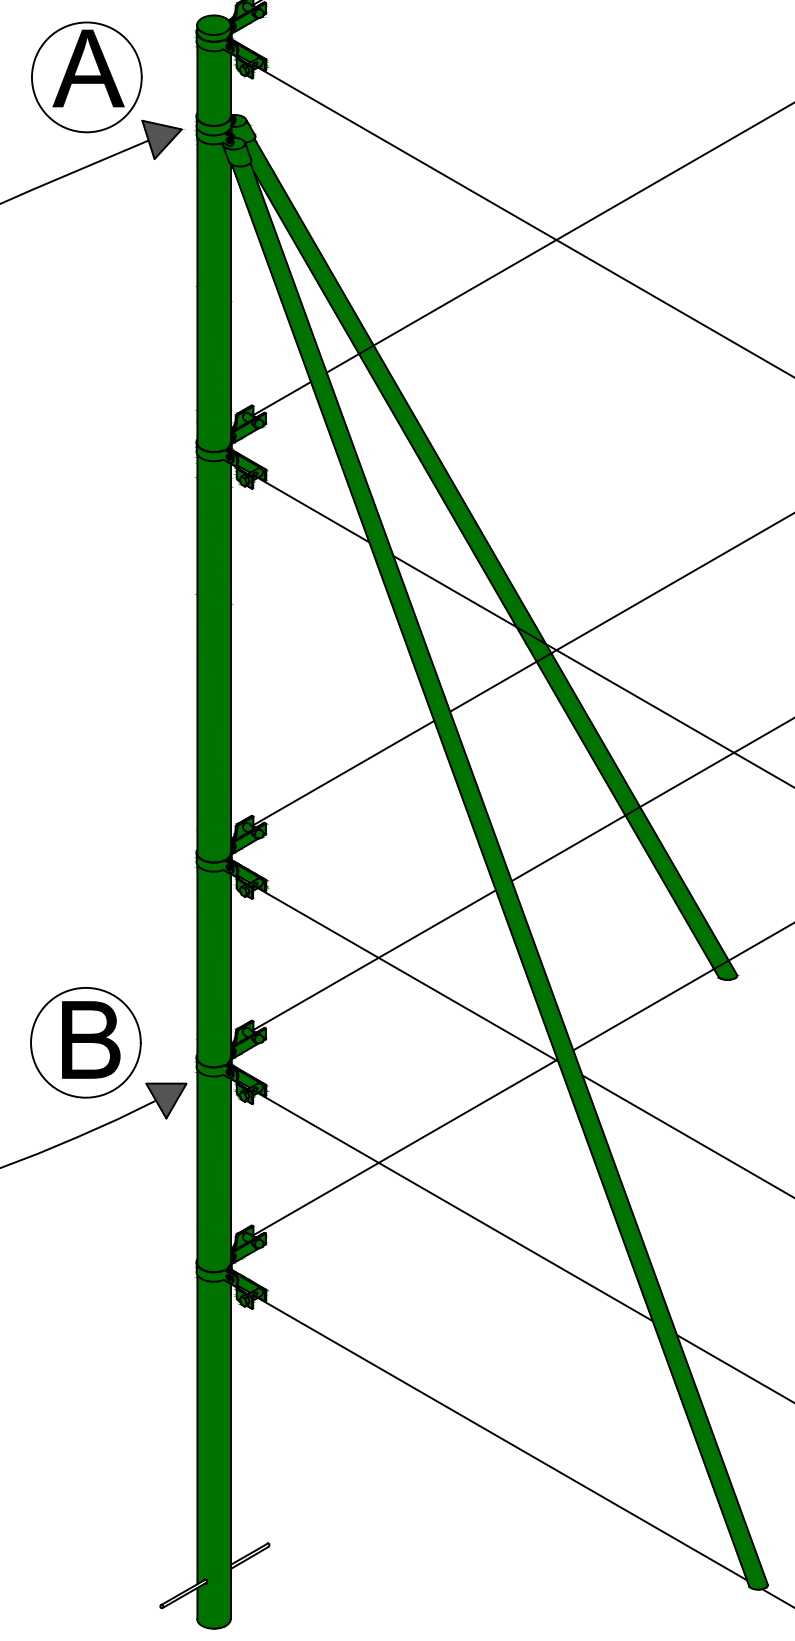

Part List	Number:
Wire Winders	10
M8 x 35mm Long S/S HRH Bolts D/N/W	12
Bracing Straps	6
Bracing Strap Clips	12
Dowel Rod	1
PVC Cap To Suit Ø60.3mm OD Tube	1
Post Ø60.3x3.5mm CHS	1
Strut Ø42.4x2.5mm CHS	2
Clamp Bar 2750mm Long x20x5mm Flat	2

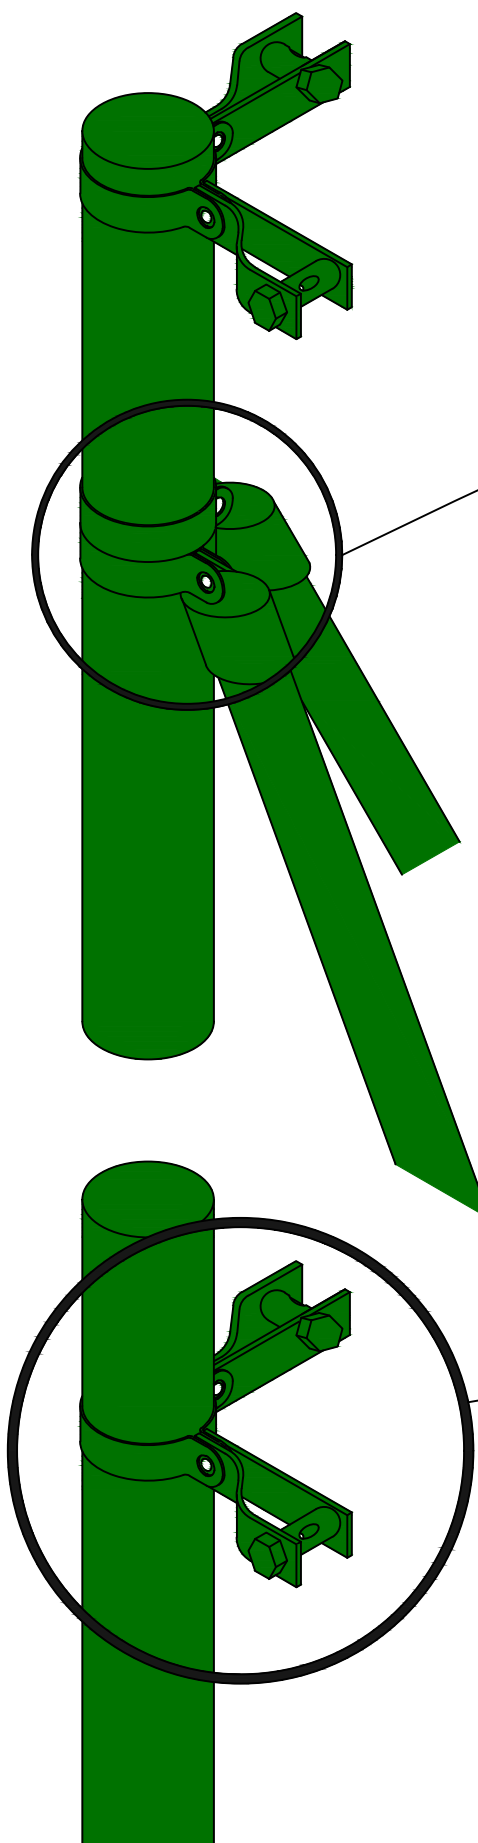

JB Corrie & Co. Limited
Fencing Contractors & Manufacturers
Frenchmans Road
Petersfield
Hants
GU32 3AP
Email: fencing@jbcorrie.co.uk
Tel: 01730 237100
Fax: 01730 264915
Web: www.jbcorrie.co.uk

JBC Ref.: TCTS-CORNER3500X60.3CHS
Contractor: J B CORRIE & Co. LTD
Drg. no.: 4268-1
Scale: Not to Scale
Paper Size: A3
Drawn by & date: LUKE S: 15/03/2021
Reviewed by & date: XXX

Description: TUBE CORNER STRAINING POST DETAIL (STRUTTED)
Site: VARIOUS
Revision history:

Notes:
1. All dimensions in mm unless otherwise indicated.