
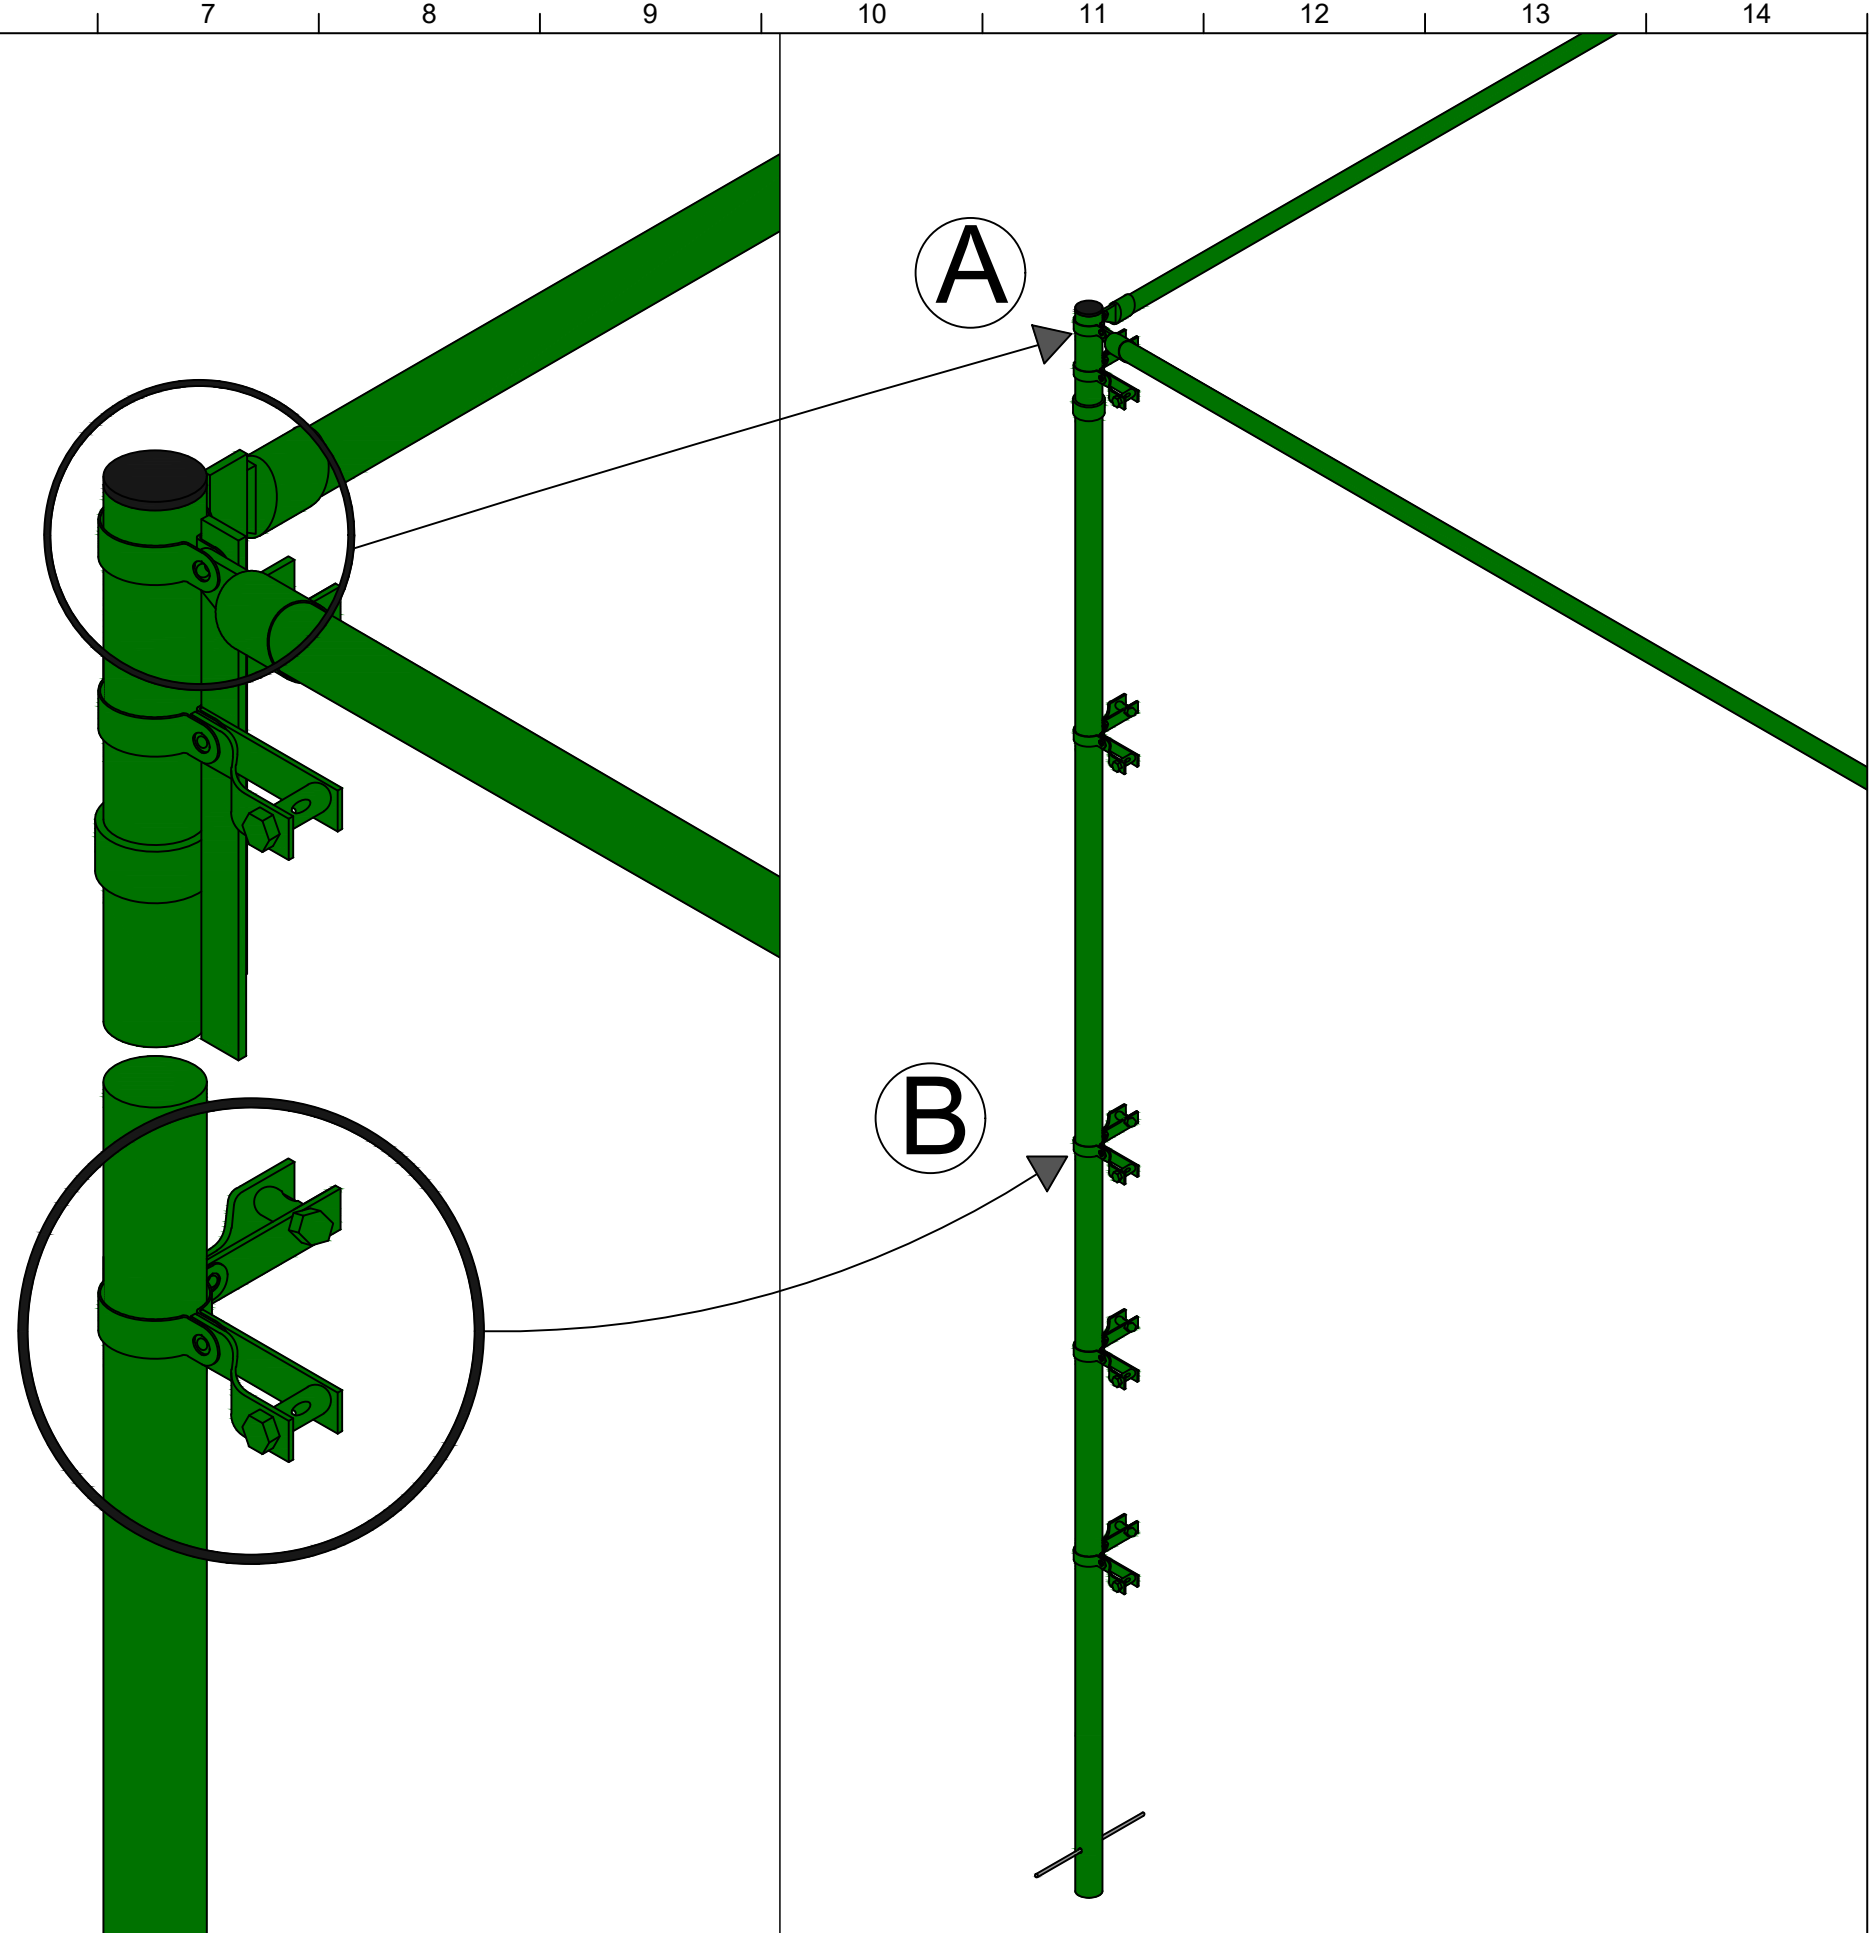


# Corner Straining Post (Top Rail)

## Bracing Strap Assembly

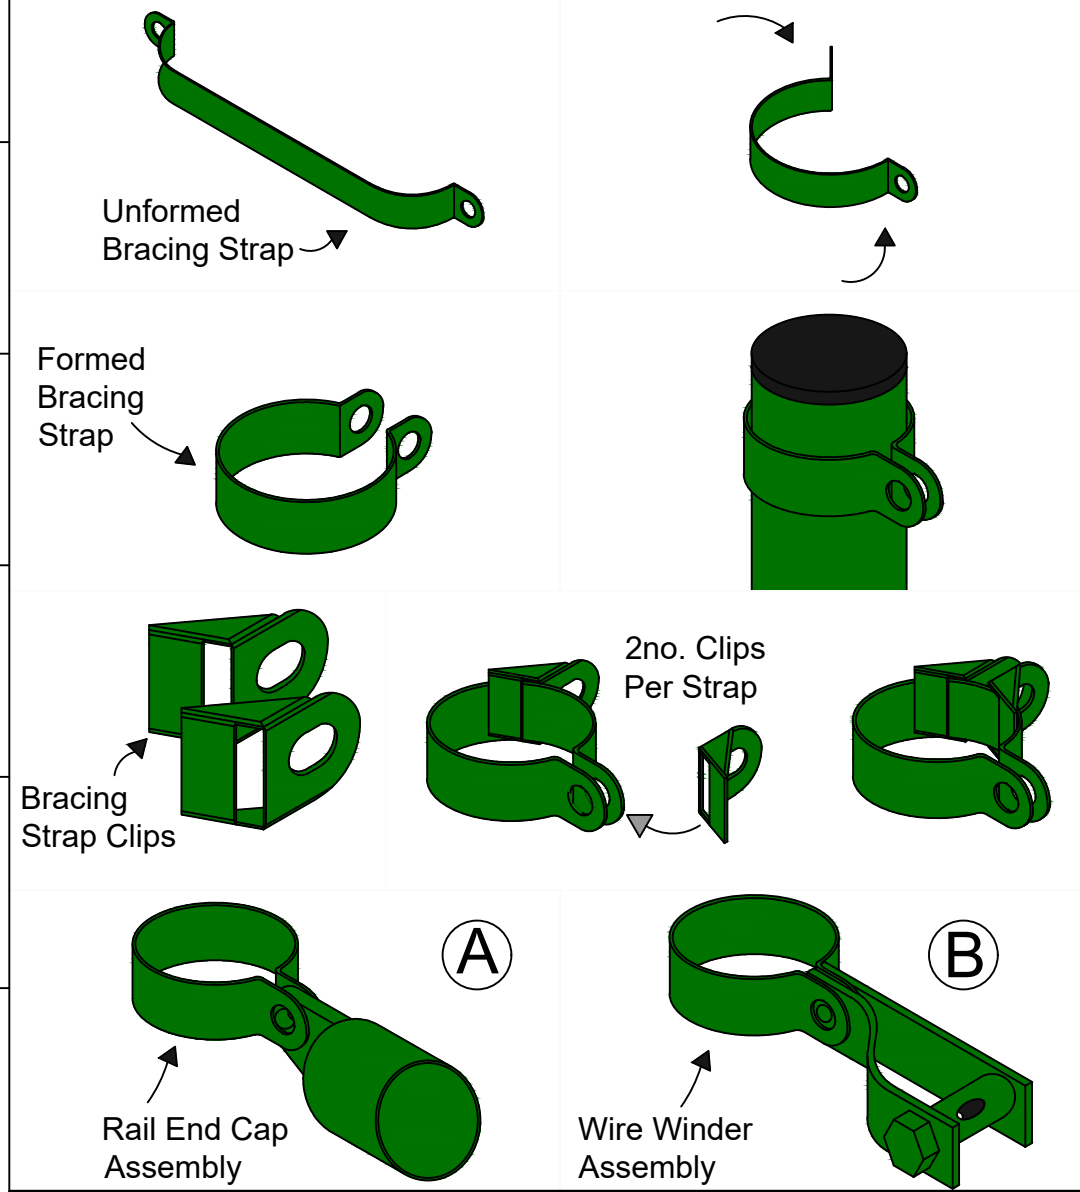

Part List	Number:
Wire Winders	10
M8 x 35mm Long S/S HRH Bolts D/N/W	12
Bracing Straps	6
Bracing Strap Clips	12
Dowel Rod	1
PVC Cap To Suit Ø60.3mm OD Tube	1
Post Ø60.3x3.5mm CHS	1
Strut Ø42.4x2.5mm CHS	2
Clamp Bar 2750mm Long x20x5mm Flat	2

**JB Corrie & Co. Limited**  
 Fencing Contractors & Manufacturers  
 Frenchmans Road  
 Petersfield  
 Hants  
 GU32 3AP  
 Email: [fencing@jbcorrie.co.uk](mailto:fencing@jbcorrie.co.uk)  
 Tel: 01730 237100  
 Fax: 01730 264915  
 Web: [www.jbcorrie.co.uk](http://www.jbcorrie.co.uk)

JBC Ref.: TCTT-CORNER3500X60.3CHS  
 Contractor: J B CORRIE & Co. LTD  
 Drg. no.: 4268-2  
 Scale: Not to Scale  
 Drawn by & date: LUKE S: 15/03/2021  
 Paper Size: A3  
 Reviewed by & date: XXX

Description: TUBE CORNER STRAINING POST DETAIL (TOP RAIL)  
 Site: VARIOUS  
 Revision history:

Notes:  
 1. All dimensions in mm unless otherwise indicated.